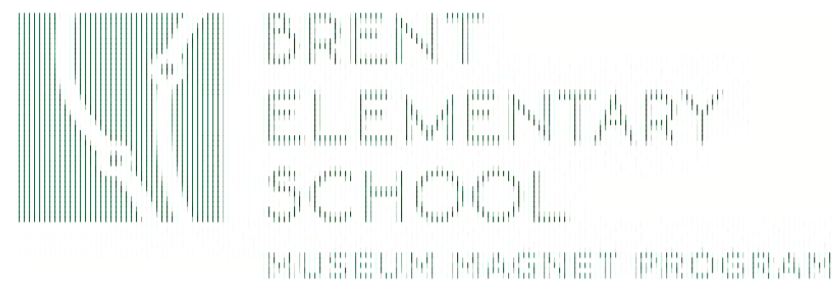


CLIENTS



OPEFM

DDOE


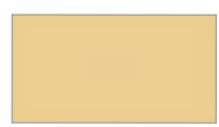

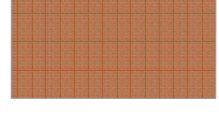



BRENT PTA

BRENT ELEMENTARY
SCHOOLYARD
GREENING

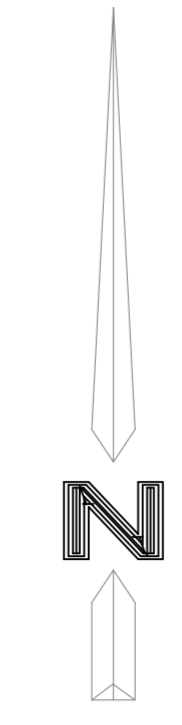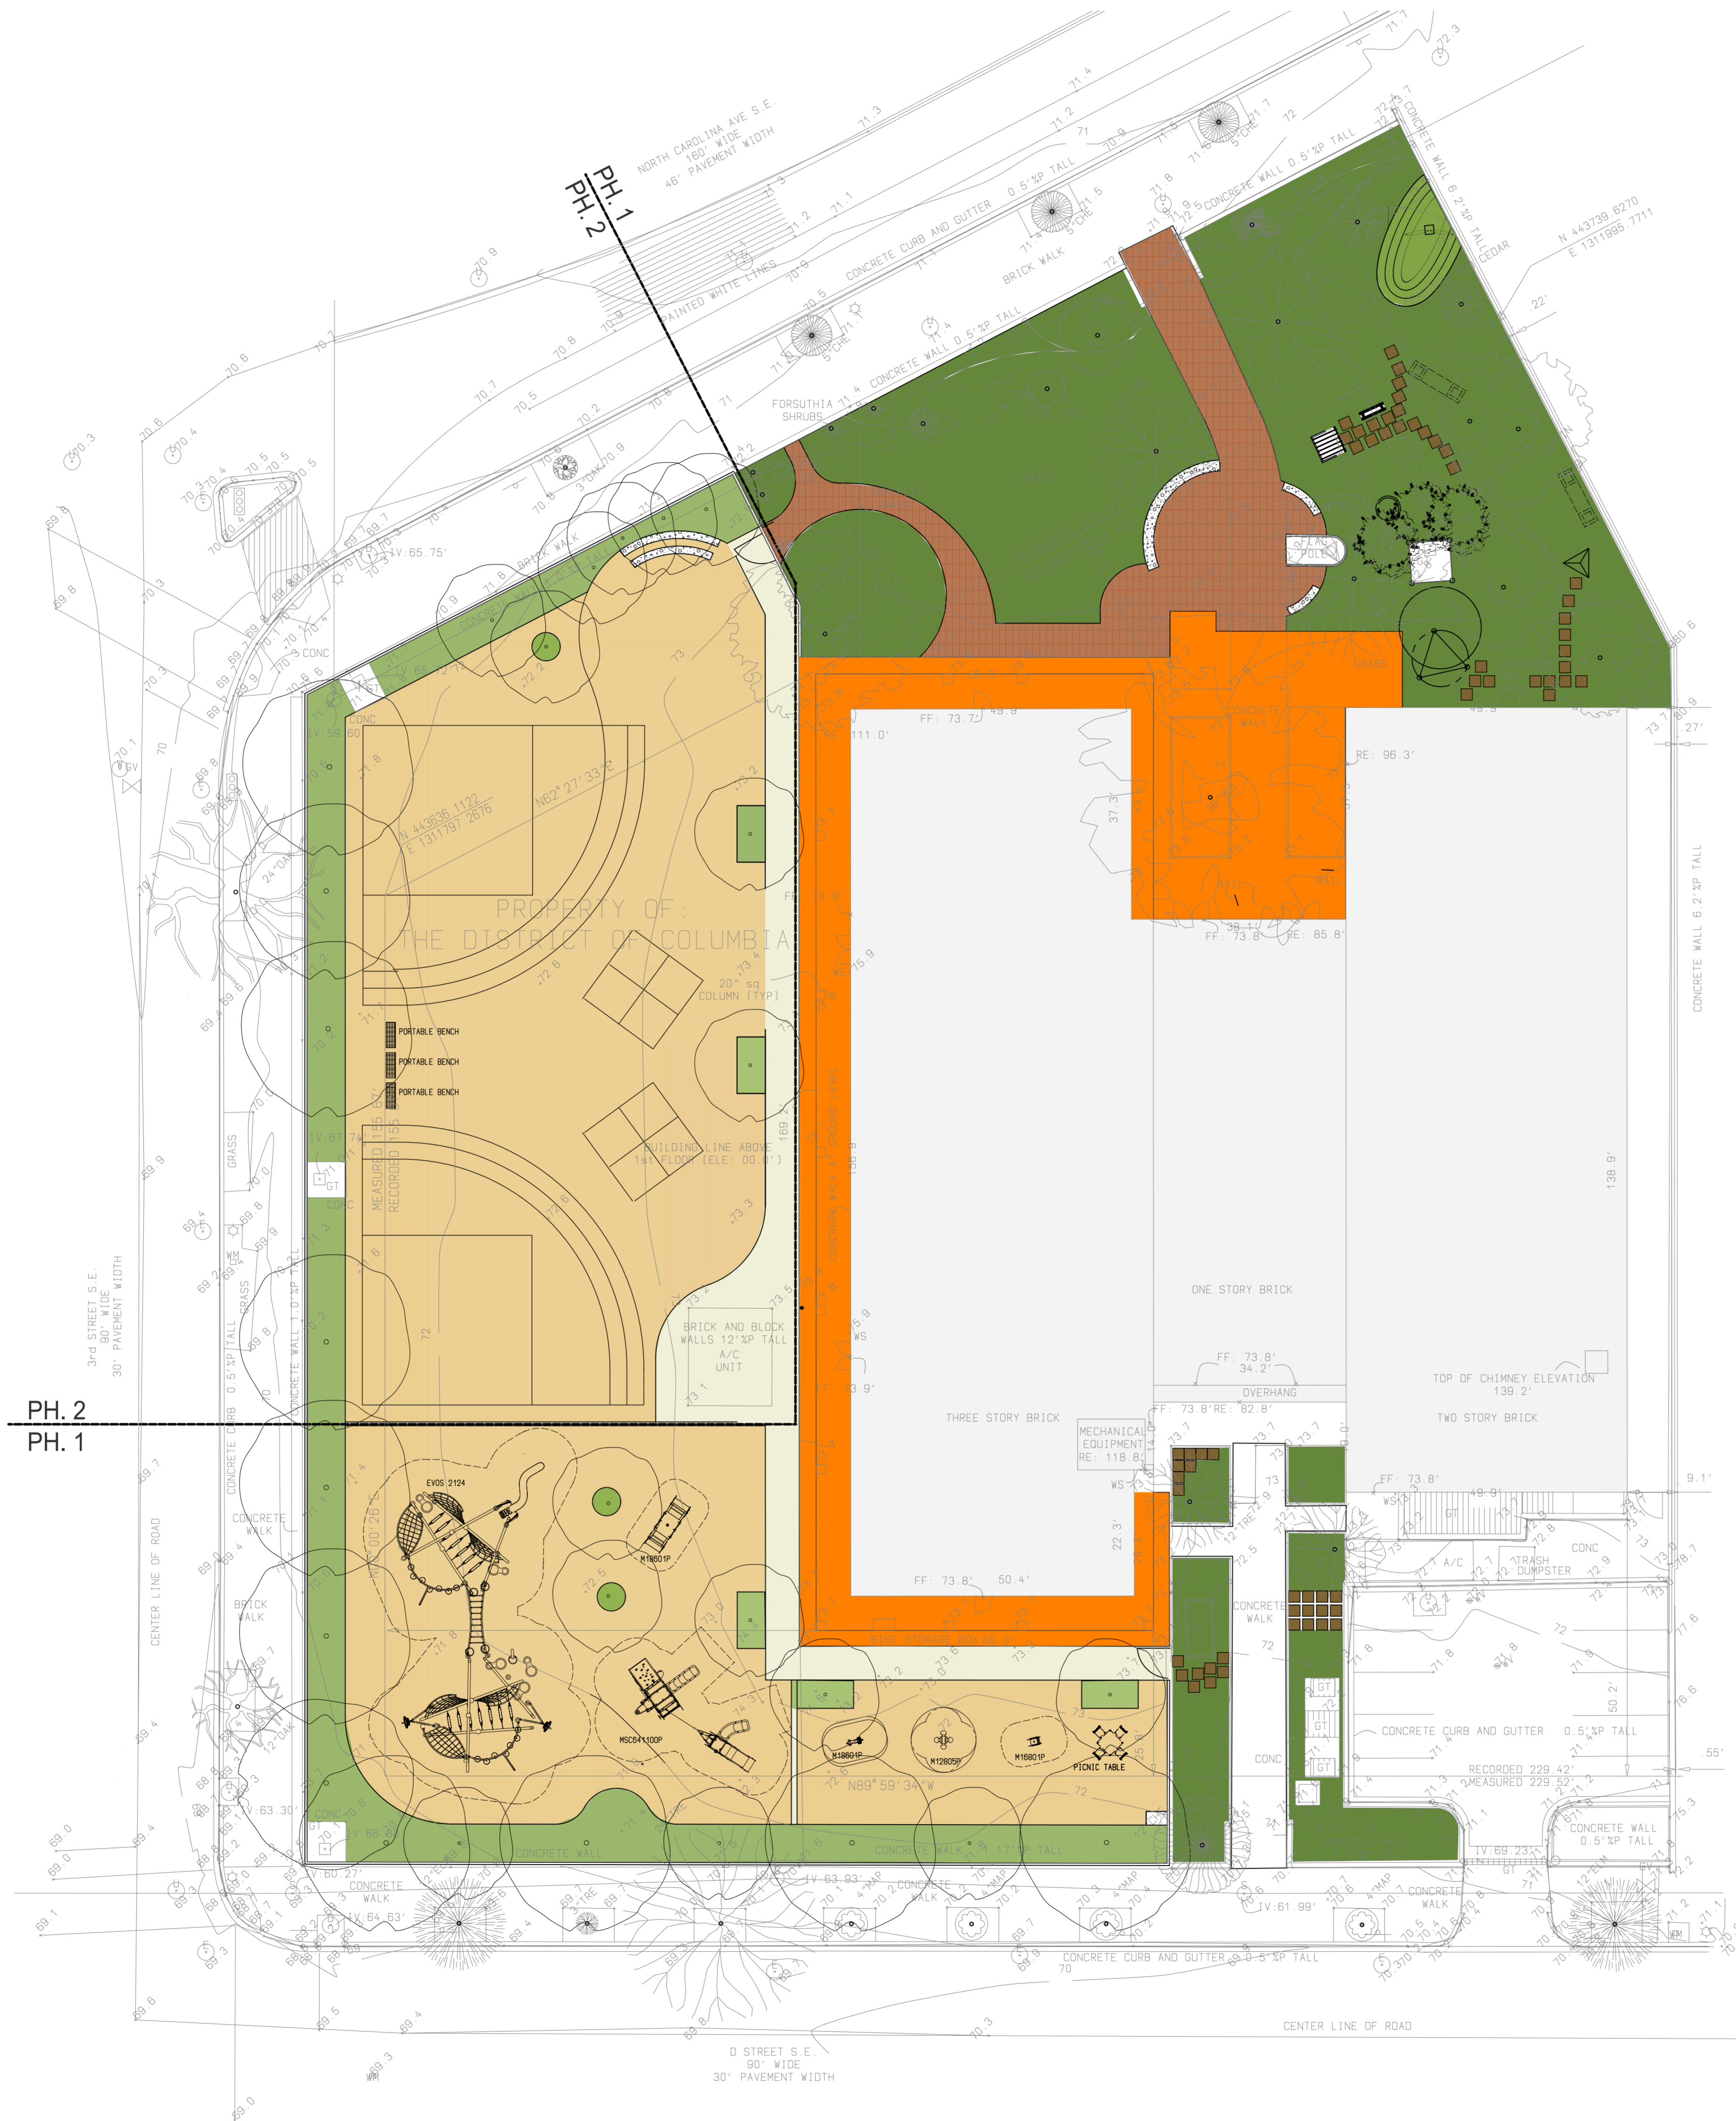

FINAL SITE LAYOUT
APPROVED 5.28.09
not to scale

-  PHASING BOUNDARY LINE
-  P.I.P. AREA = 16557.63 SQ. FT.
-  L.I.D. AREA = 2897.12 SQ. FT.
-  BRICK WALK AREA = 1775 SQ. FT.
-  APPROXIMATE INTERIOR RENOVATION/ADDITION = 4715 SQ. FT.

Creative Life Designs
57 N St NW, Washington, DC 20001
(202) 577 - 5814
michaelslucy@gmail.com